
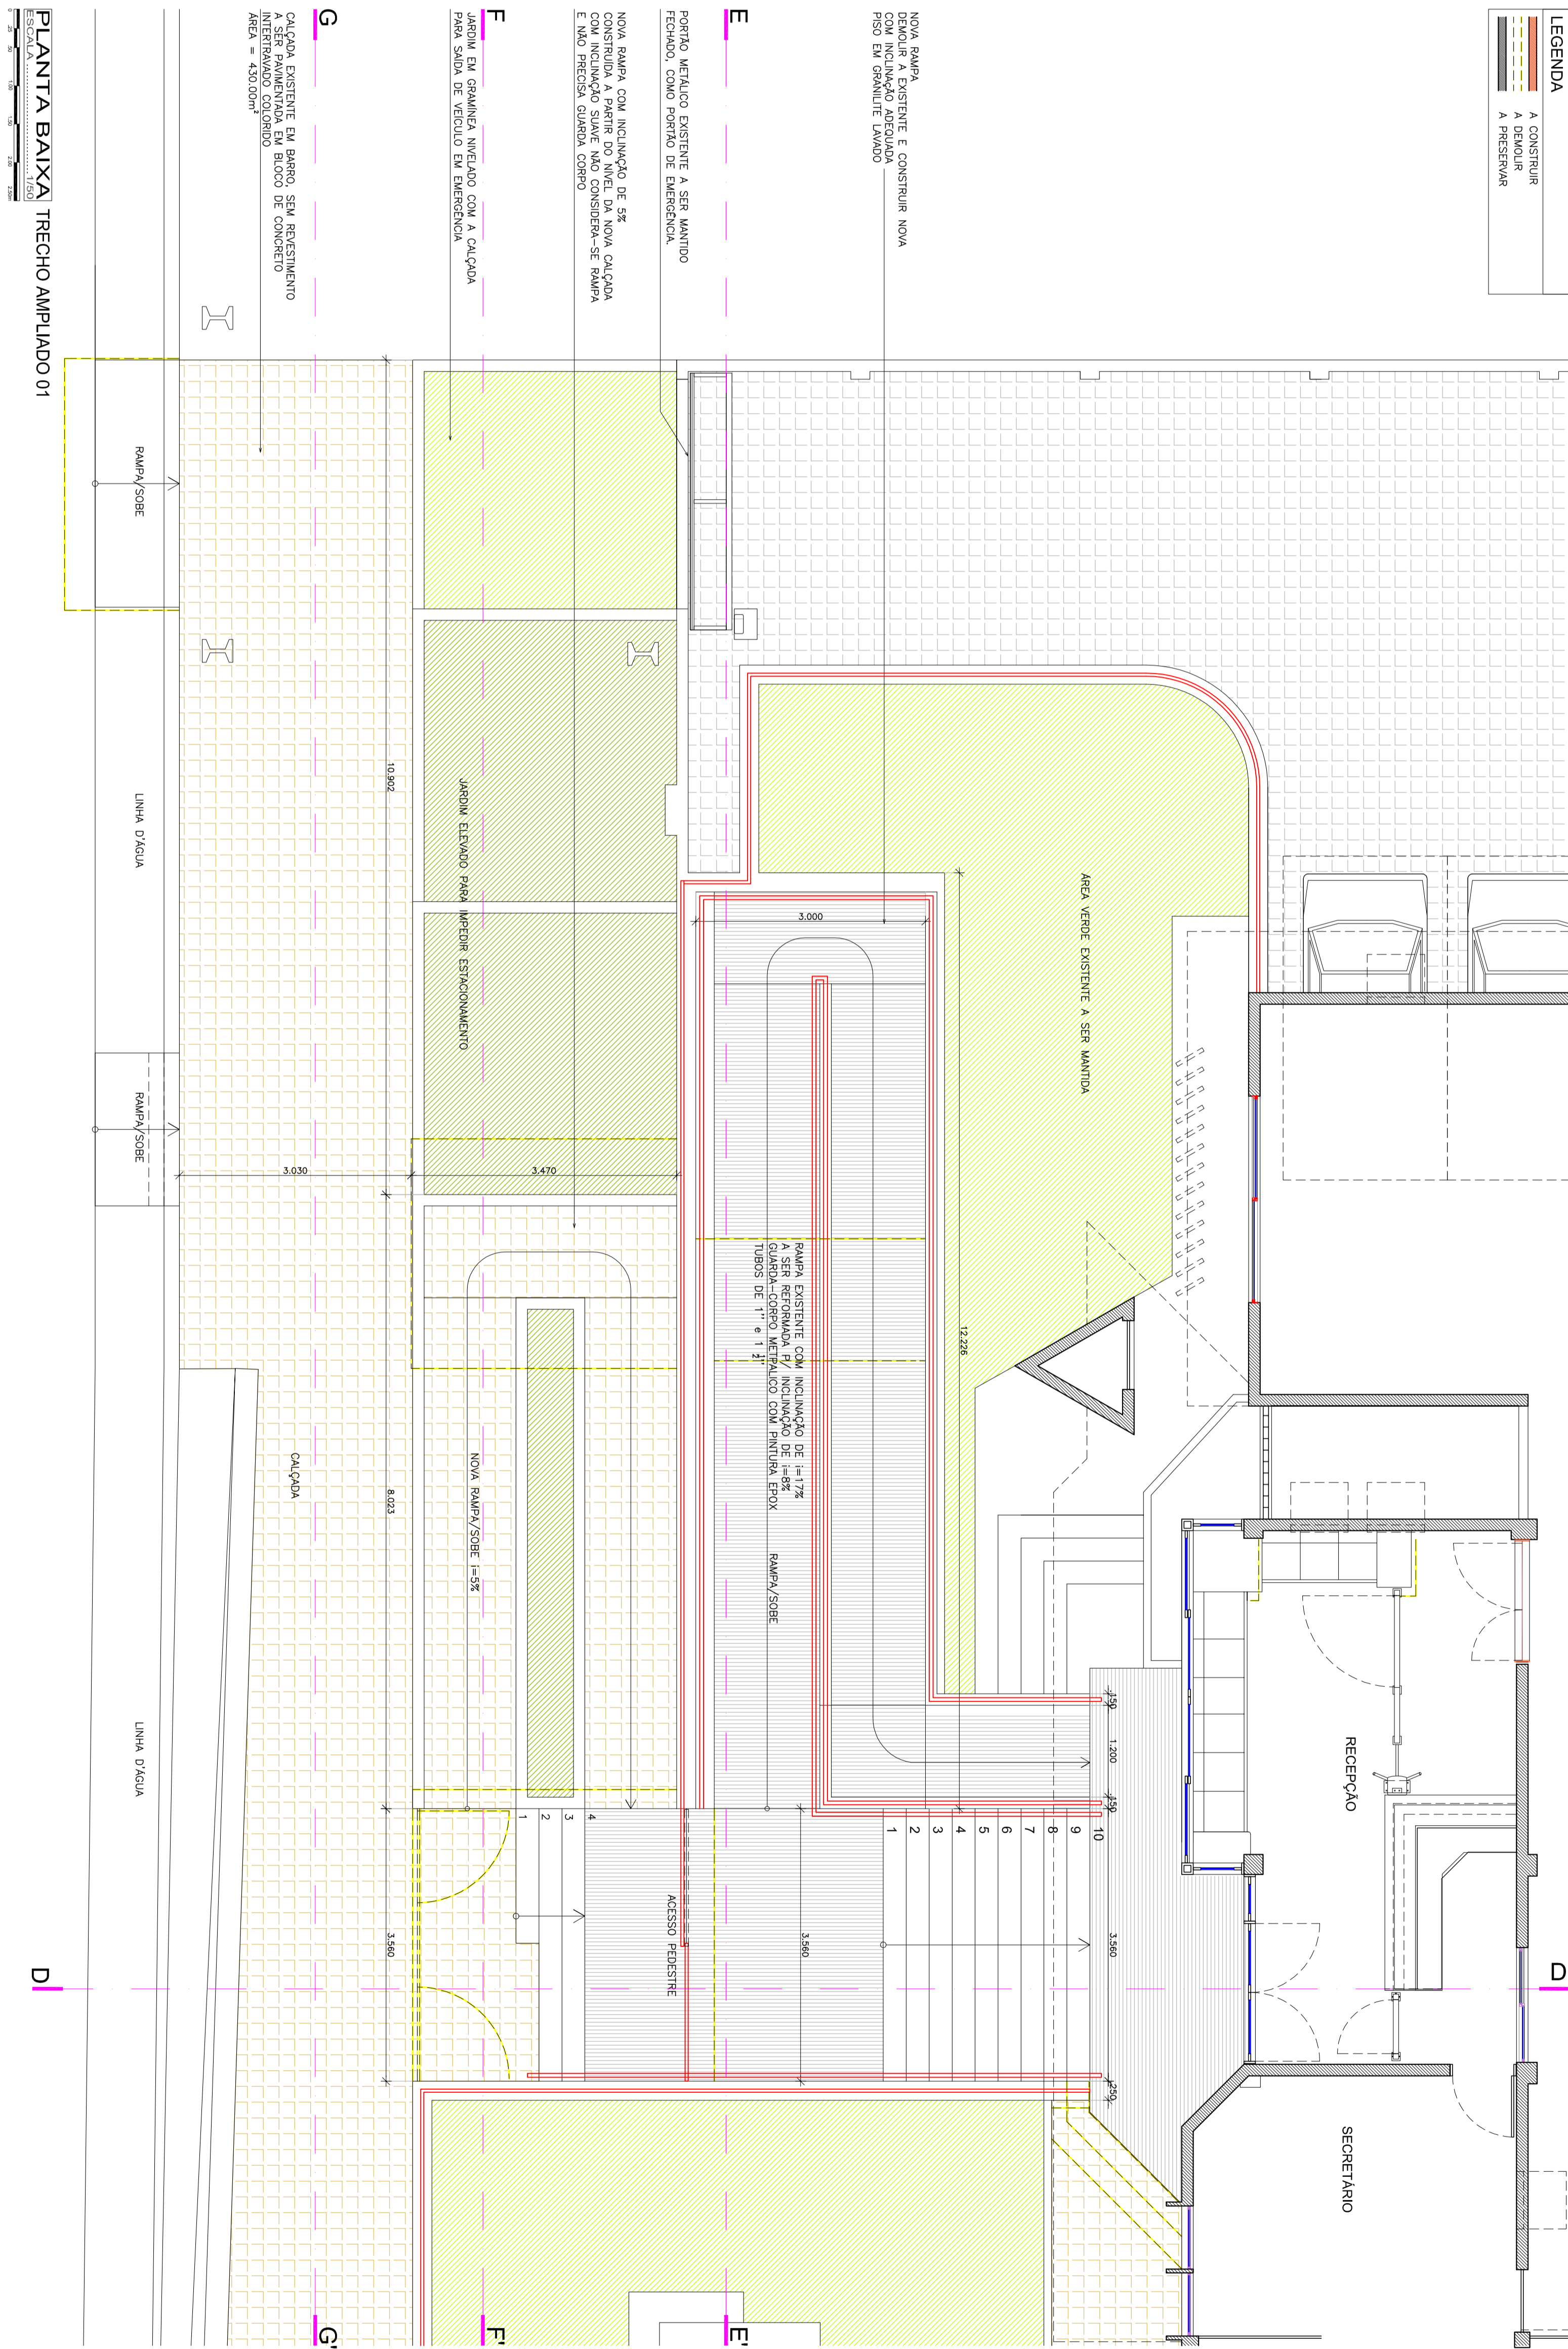


**LEGENDA**

	A CONSTRUIR
	A DEMOLIR
	A PRESERVAR

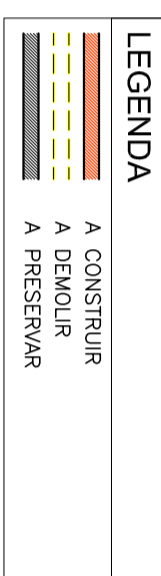

PLANTA BAIXA TRECHO AMPLIADO 01